


# INDIVIDUAL ON-LOT EROSION CONTROL

NOT TO SCALE

LOT ABOVE ROAD

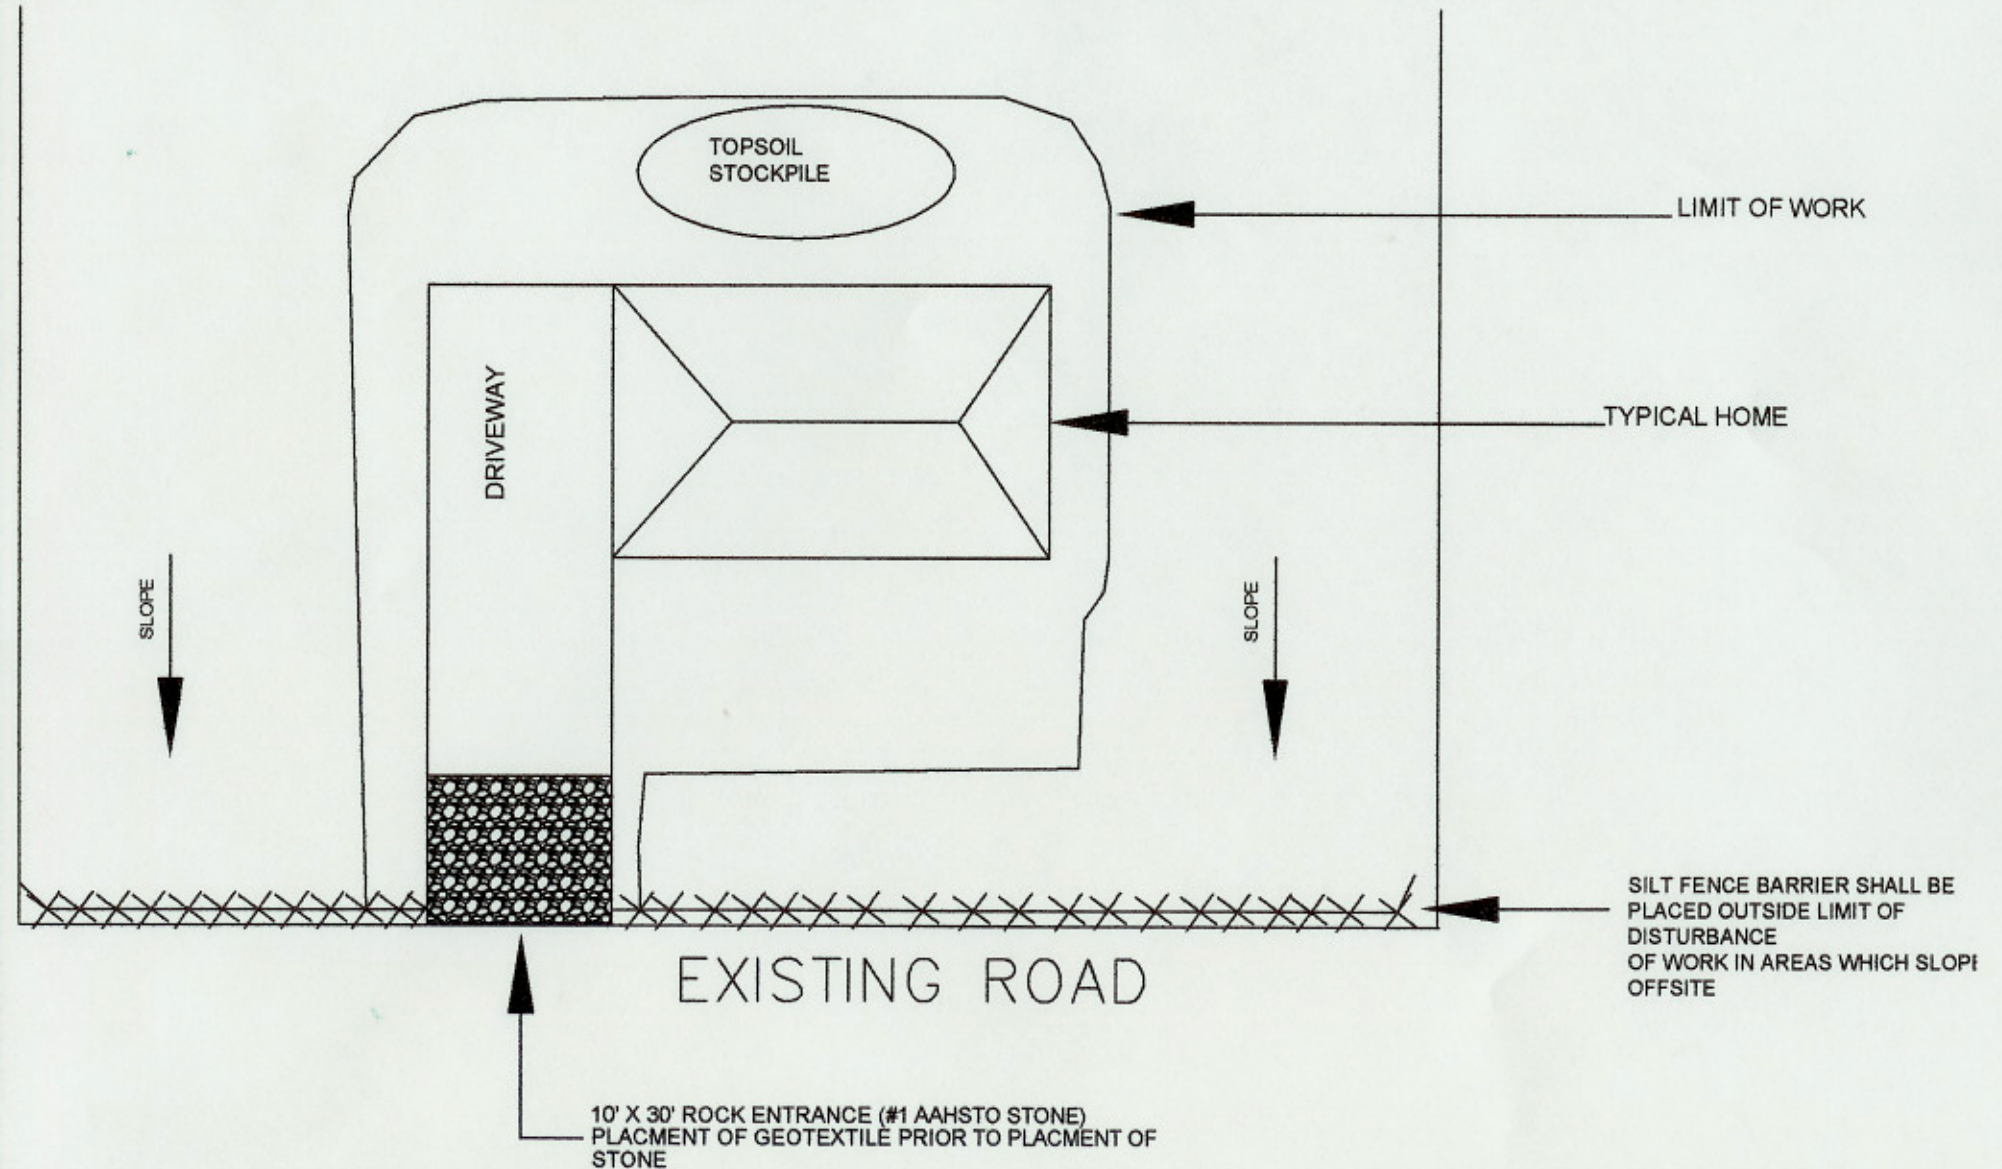

# INDIVIDUAL ON-LOT EROSION CONTROL

NOT TO SCALE

## LOT BELOW ROAD

